


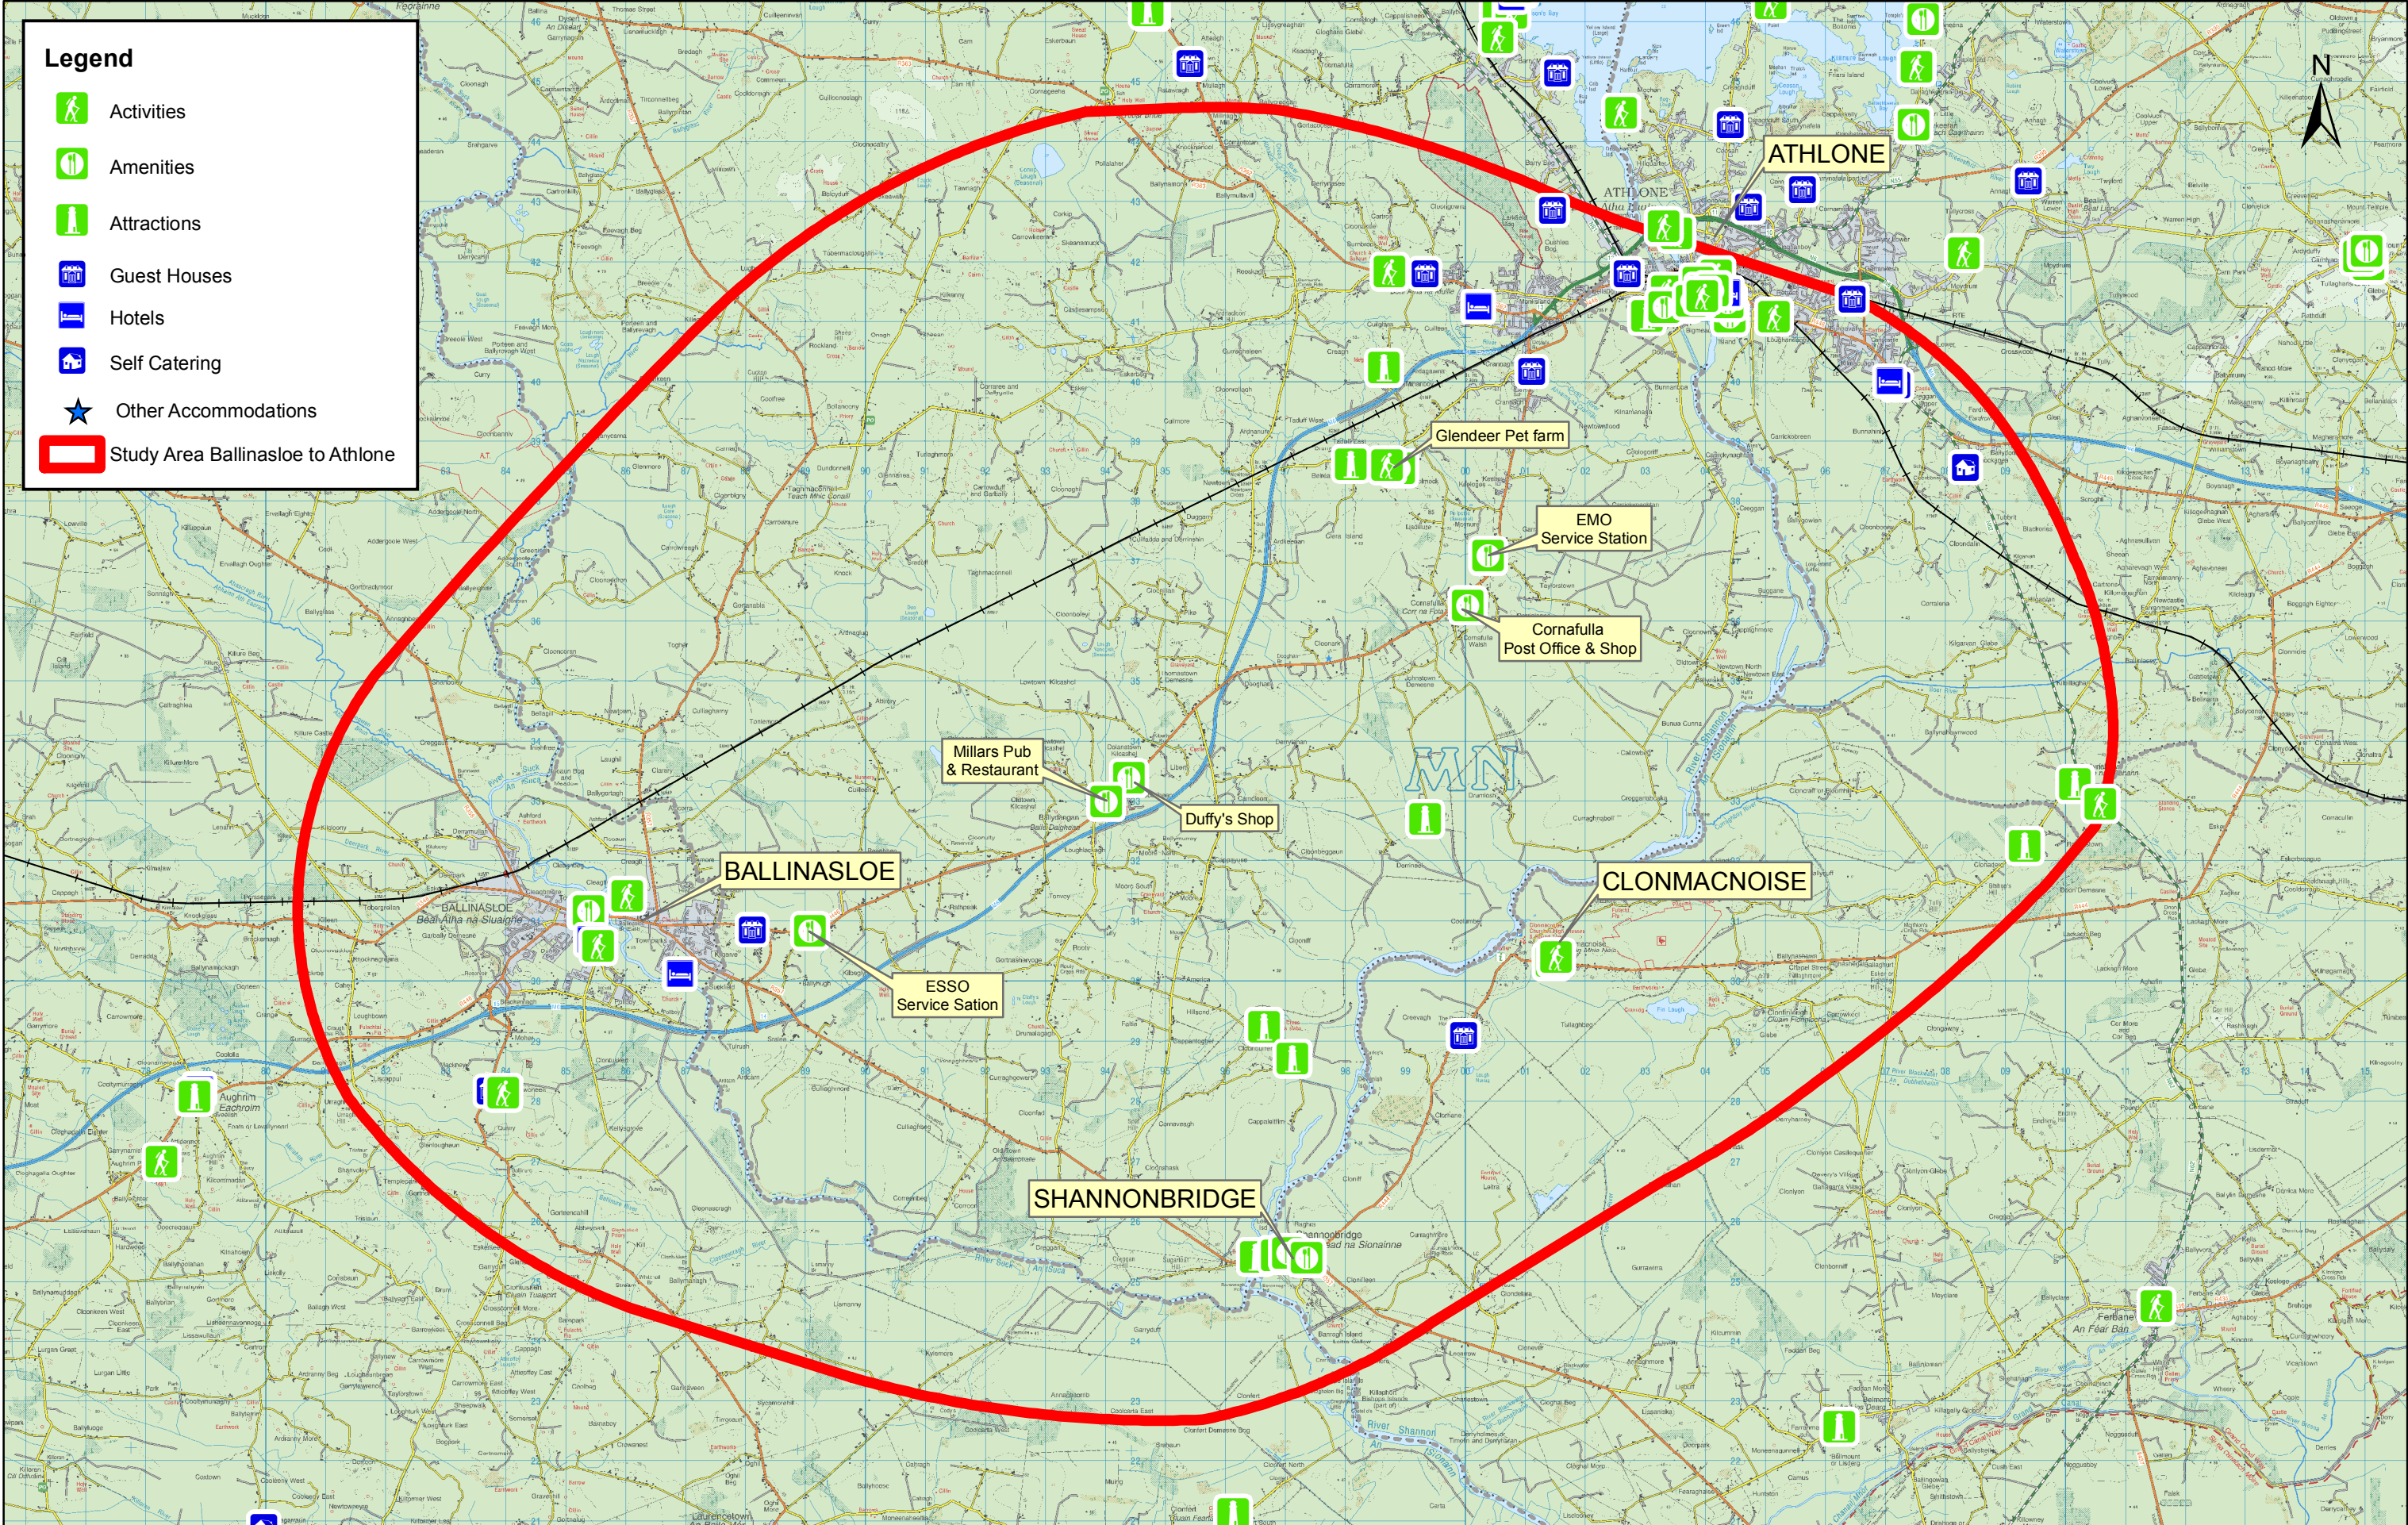

Project: GALWAY TO DUBLIN GREENWAY	Title: BALLINSLOE TO ATHLONE AMENITIES & ATTRACTIONS	NRA An tÚdarás um Bóithre Náisiúnta National Roads Authority	Roughan & O'Donovan AECOM Arena House, Arena Road, Sandyford, Dublin 18. Tel : +353 1 2940800 Fax : +353 1 2940820 e-mail : info@rod.ie Website : www.rod.ie	Date: Drg No: FIGURE 9.1 Rev: Created: LA Approved: AMcA Checked: HOS Scale: 1:100,000 (@ A3)
--	--	--	--	---