




Project:
GALWAY TO DUBLIN GREENWAY

Title:
**BALLINASLOE TO ATHLONE
ARCHAEOLOGICAL HERITAGE**

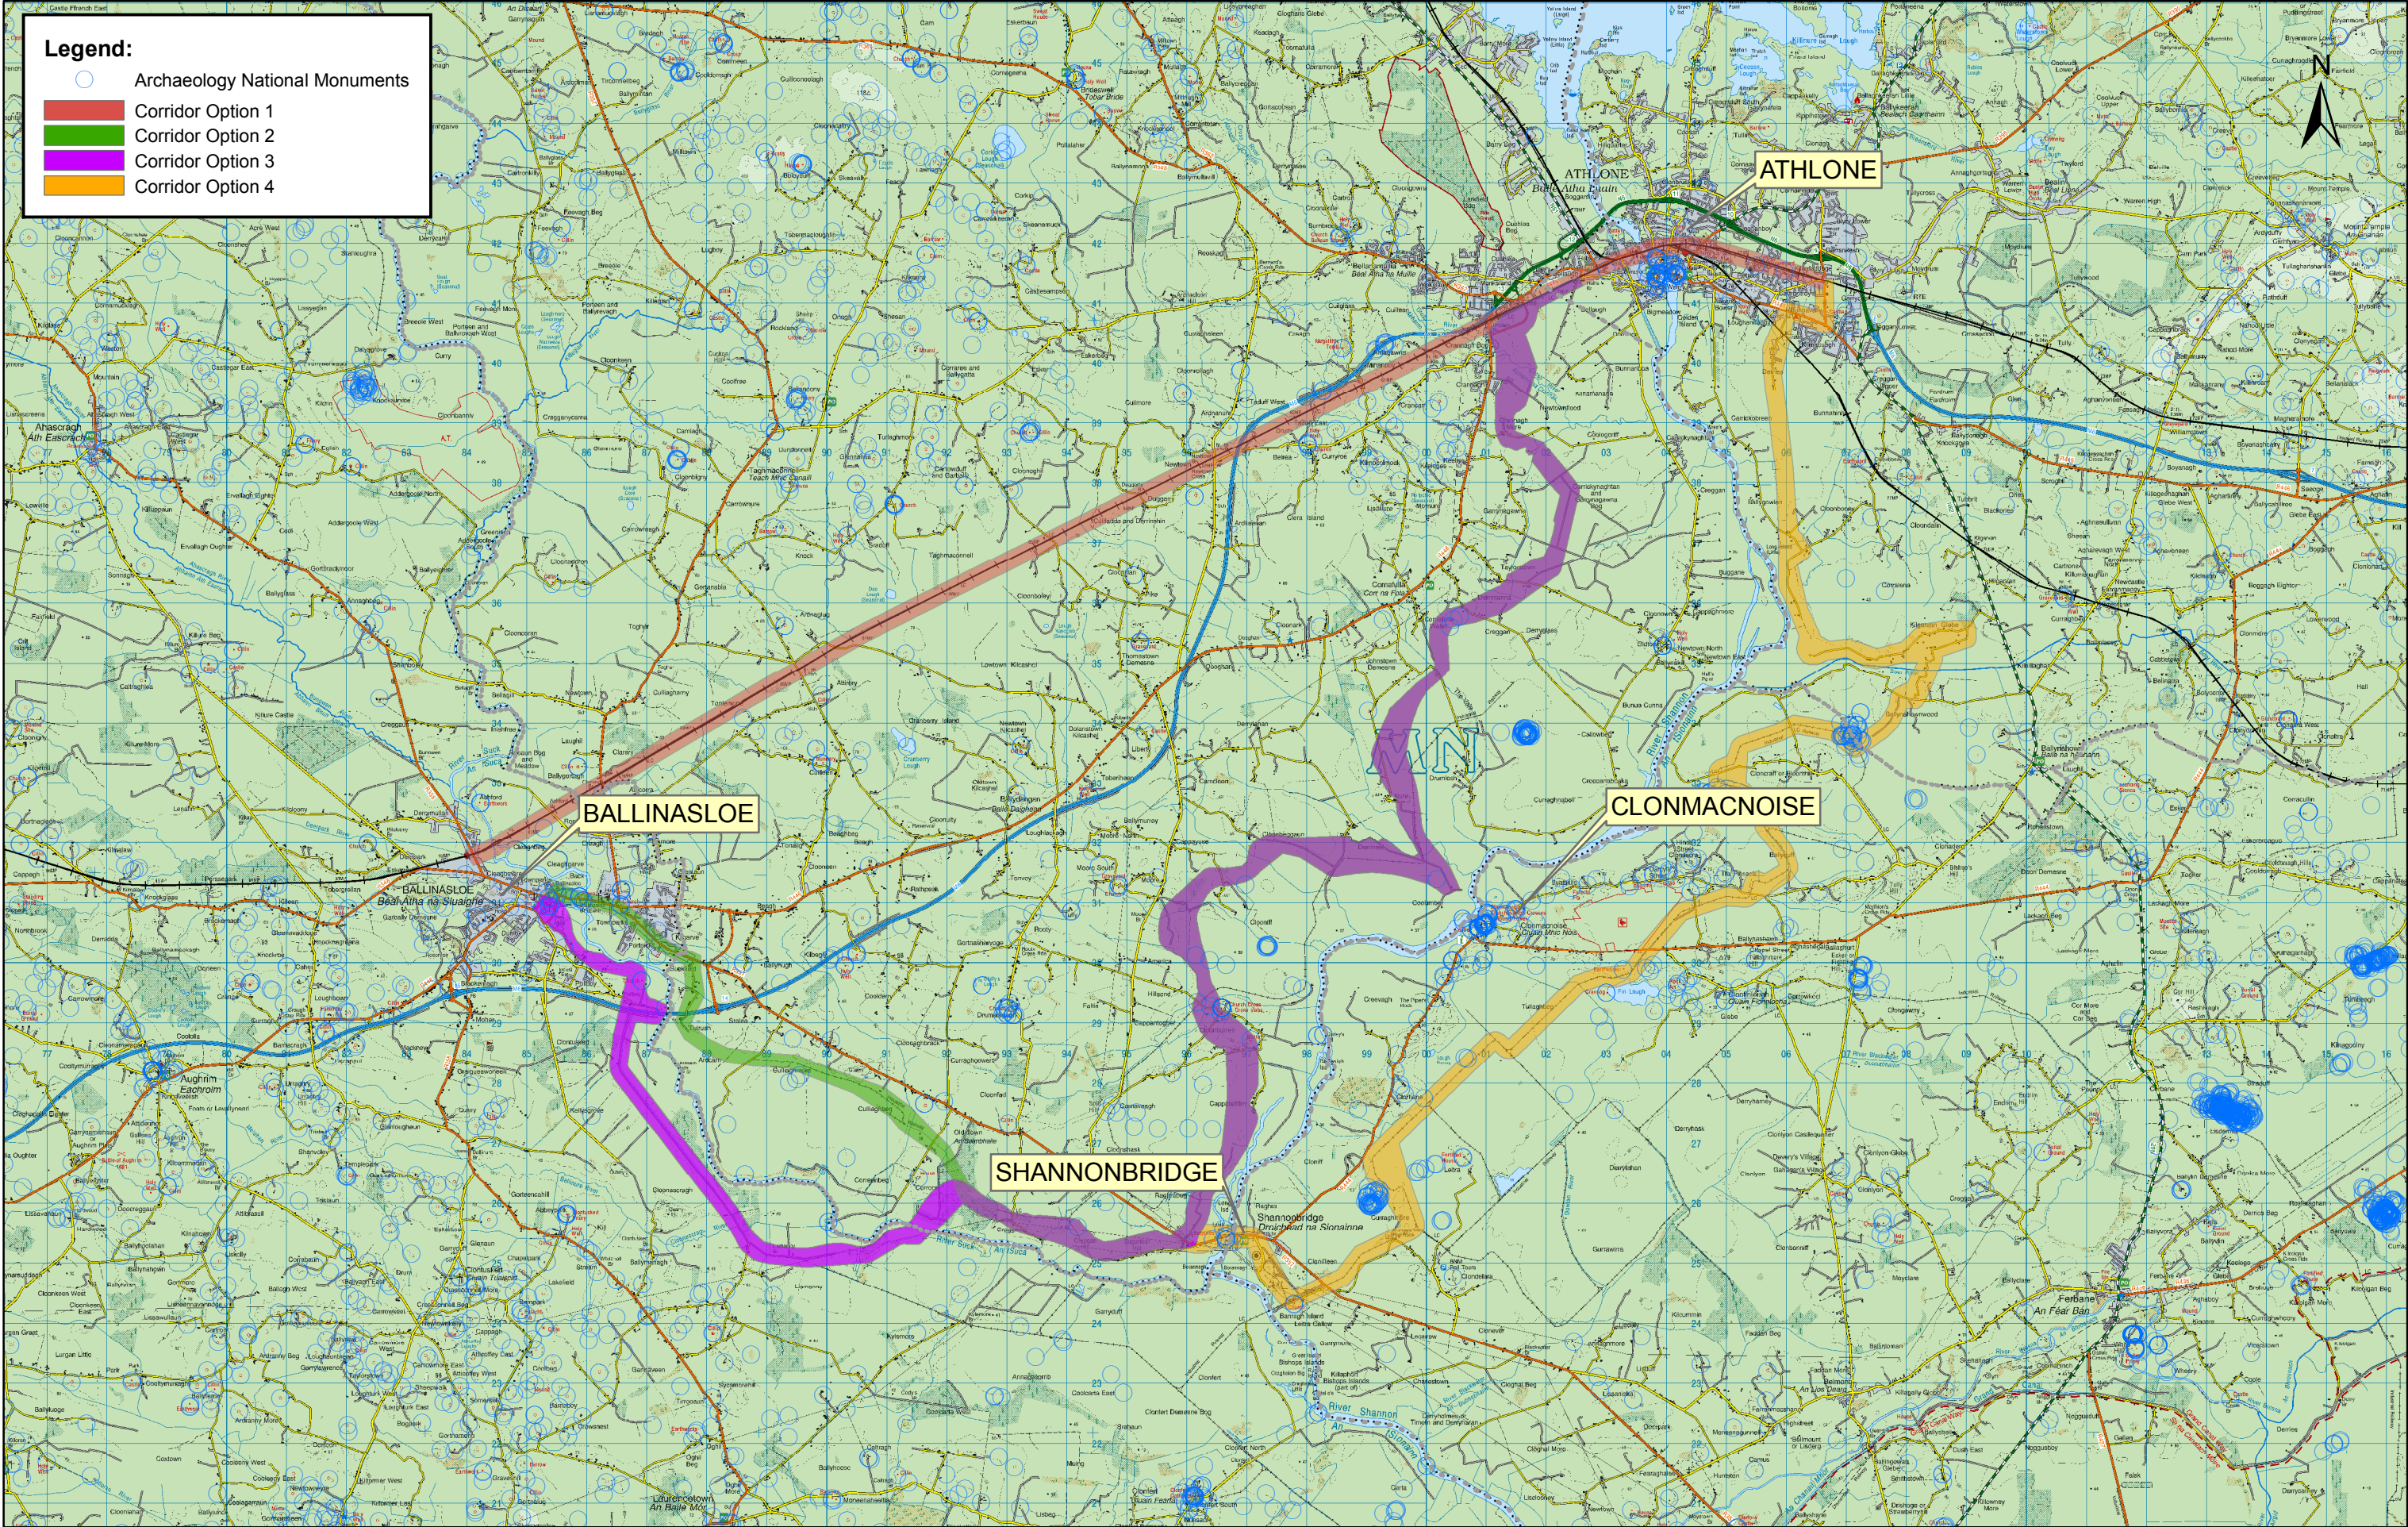

Roughan & O'Donovan
AECOM

Arena House, Arena Road,
Sandyford, Dublin 18.
Tel : +353 1 2940800
Fax : +353 1 2940820
e-mail : info@rod.ie
Website : www.rod.ie

Date:	
Drg No:	FIGURE 7.2 Rev:
Created:	LA Approved: AMcA
Checked:	HOS Scale: 1:100,000 (@ A3)